



PLANISJIT - INDGANGSPLAN  
1:100

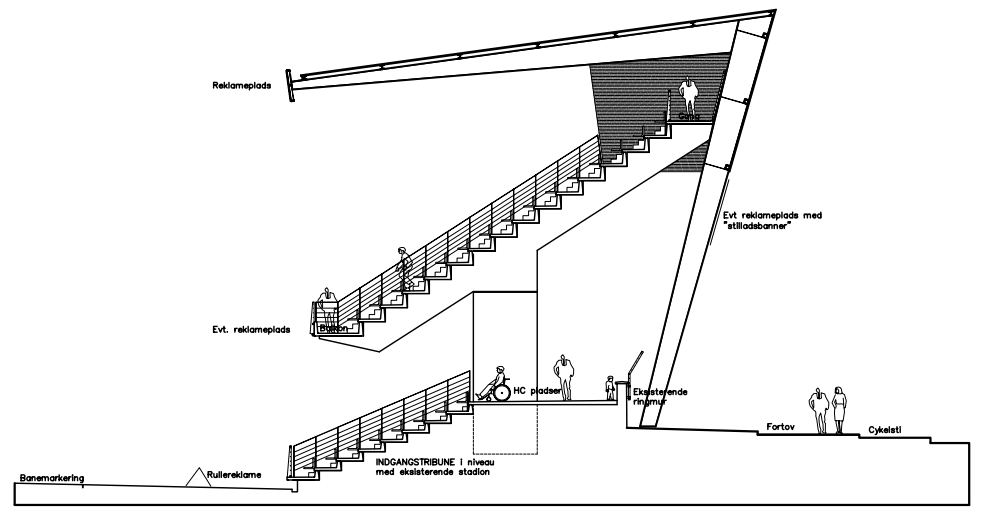

TVERSNIT A - A I TRIBUNE  
1:100

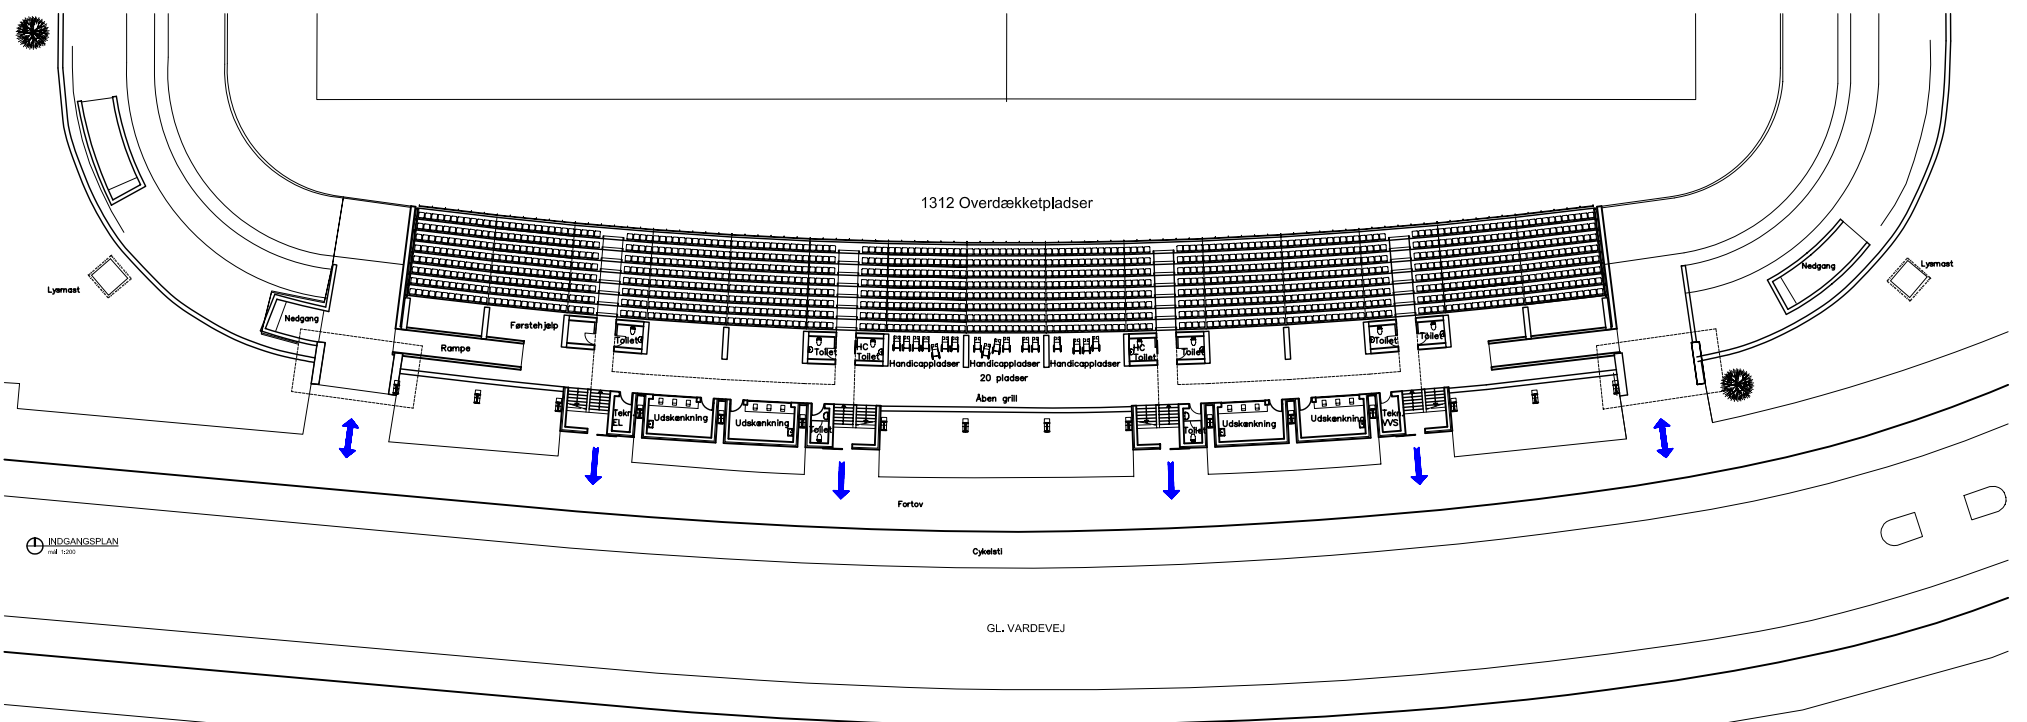

INDGANGSPLAN  
1:100

